

Talwalkar

**IN THE HIGH COURT OF JUDICATURE AT BOMBAY
ORDINARY ORIGINAL CIVIL JURISDICTION**

WRIT PETITION NO. 676 OF 2024

WITH

INTERIM APPLICATION (L) NO. 21132 OF 2023

IN

WRIT PETITION NO. 676 OF 2024

Shanti Dharma Cooperative Housing Society Ltd ...Petitioners
& Anr

Versus

State of Maharashtra & Ors ...Respondents

WITH

WRIT PETITION NO. 696 OF 2024

Saroj Shyamrao Choube & Ors ...Petitioners

Versus

Slum Rehabilitation Authority & Ors ...Respondents

Dr Uday Warunjikar, *for the Petitioners in WP/676/2024.*

Mr Sarthak Utangale, *i/b Sanika Kurundwadkar, for the Petitioners
in WP/696/2024.*

Ms Simantini Mohite, *for Respondents-SRA in WP/676/2024.*

Mr Jagdish G Reddy, *for SRA in WP/696/2024.*

Mr Milind More, *Addl GP, for the Respondent-State in WP
676/2024.*

**CORAM G.S. Patel &
Kamal Khata, JJ.**

DATED: 22nd February 2024

PC:-


1. Mr Reddy states that an Affidavit from the Slum Rehabilitation Authority (“SRA”) will be filed by Wednesday, 28th February 2024. Mr Damle states that a further Affidavit of the Mumbai Corporation of Greater Mumbai (“MCGM”) will also be filed by that date. We propose to dispose of the matter finally on the next date.

2. There is a sketch plan of the location of the subject structures and of the three societies in question. A soft copy is annexed to this order.

3. List the matter on 1st March 2024 at 2.30 pm.

(Kamal Khata, J)

(G. S. Patel, J)

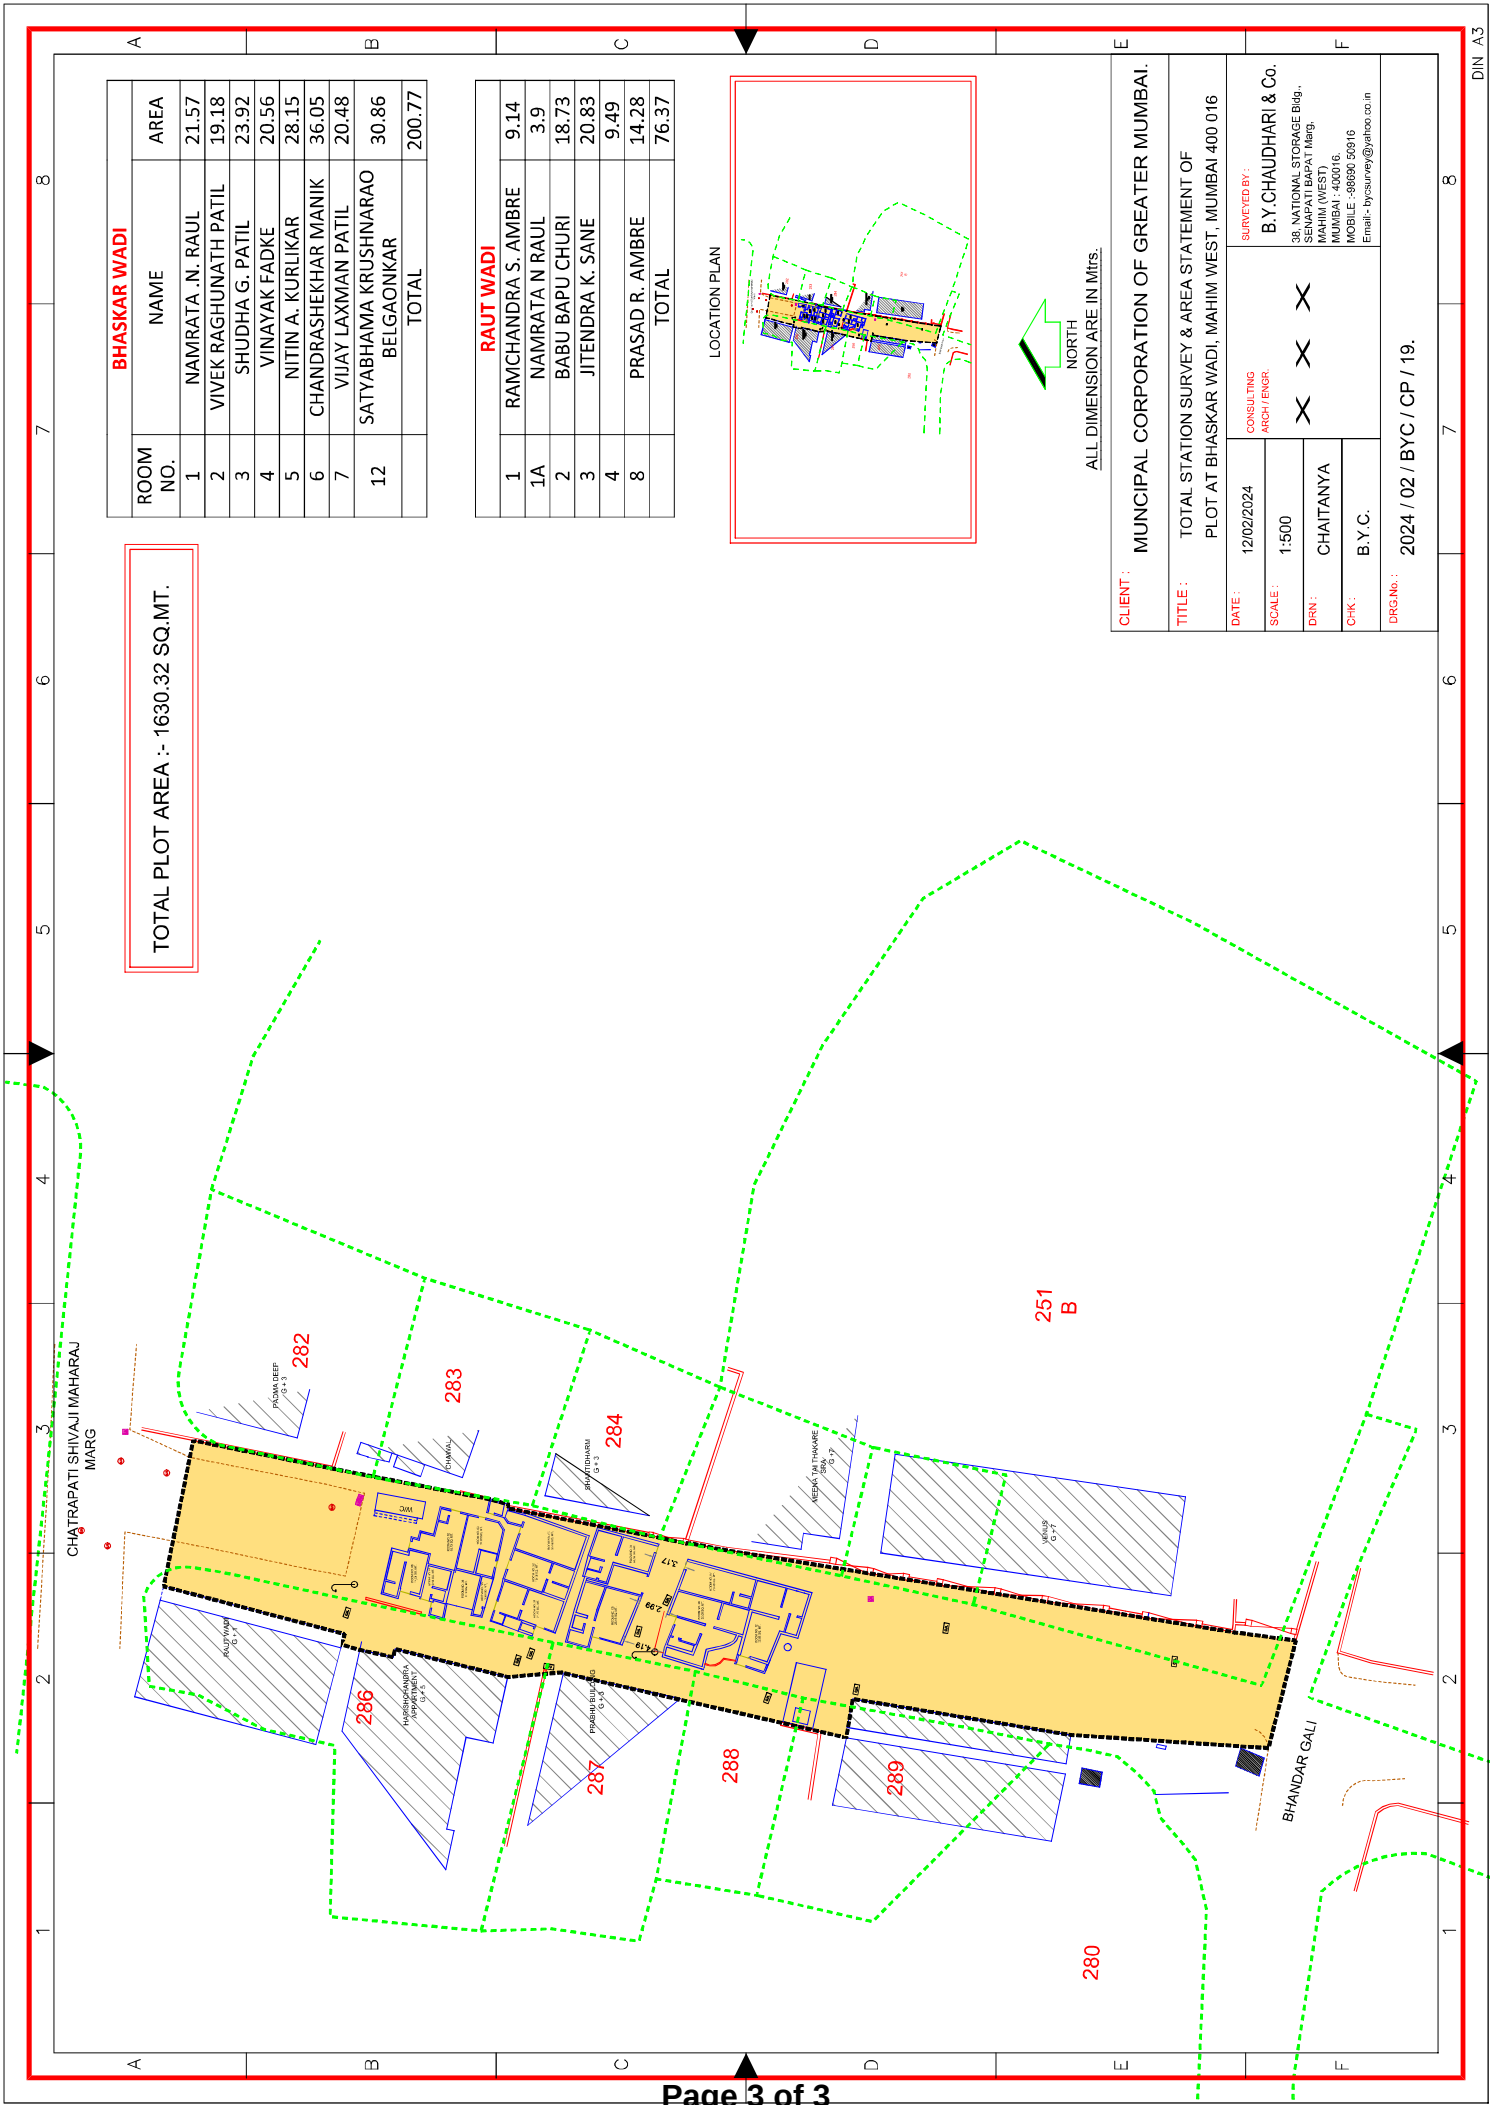


TOTAL PLOT AREA :- 1630.32 SQ.MT.

BHASKAR WADI		
ROOM NO.	NAME	AREA
1	NAMRATA N. RAUL	21.57
2	VIVEK RAGHUNATH PATIL	19.18
3	SHUDHA G. PATIL	23.92
4	VINAYAK FADKE	20.56
5	NITIN A. KURLIKAR	28.15
6	CHANDRASHEKHAR MANIK	36.05
7	VIJAY LAXMAN PATIL	20.48
12	SATYABHAMA KRUSHNARAO BELGAONKAR	30.86
TOTAL		200.77

RAUT WADI		
1	RAMCHANDRA S. AMBRE	9.14
1A	NAMRATA N RAUL	3.9
2	BABU BAPU CHURI	18.73
3	JITENDRA K. SANE	20.83
4		9.49
8	PRASAD R. AMBRE	14.28
TOTAL		76.37

LOCATION PLAN

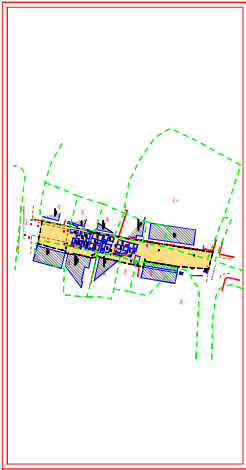

ALL DIMENSION ARE IN METRS.

CLIENT : MUNICIPAL CORPORATION OF GREATER MUMBAI.		SURVEYED BY : B.Y. CHAUDHARI & Co.	
TITLE : TOTAL STATION SURVEY & AREA STATEMENT OF PLOT AT BHASKAR WADI, MAHIM WEST, MUMBAI 400 016		CONSULTING ARCH / ENGR. 38, NATIONAL STORAGE Bldg., SENAPATI BAPAT Marg, MAHIM (WEST) MUMBAI - 400016 MOBILE :-98698 56916 Email :- bcsurvey@yahoo.co.in	
DATE : 12/02/2024	SCALE : 1:500	DRN : CHAITANYA	CHK : B.Y. C.
DRG No. : 2024 / 02 / BYC / CP / 19.			